



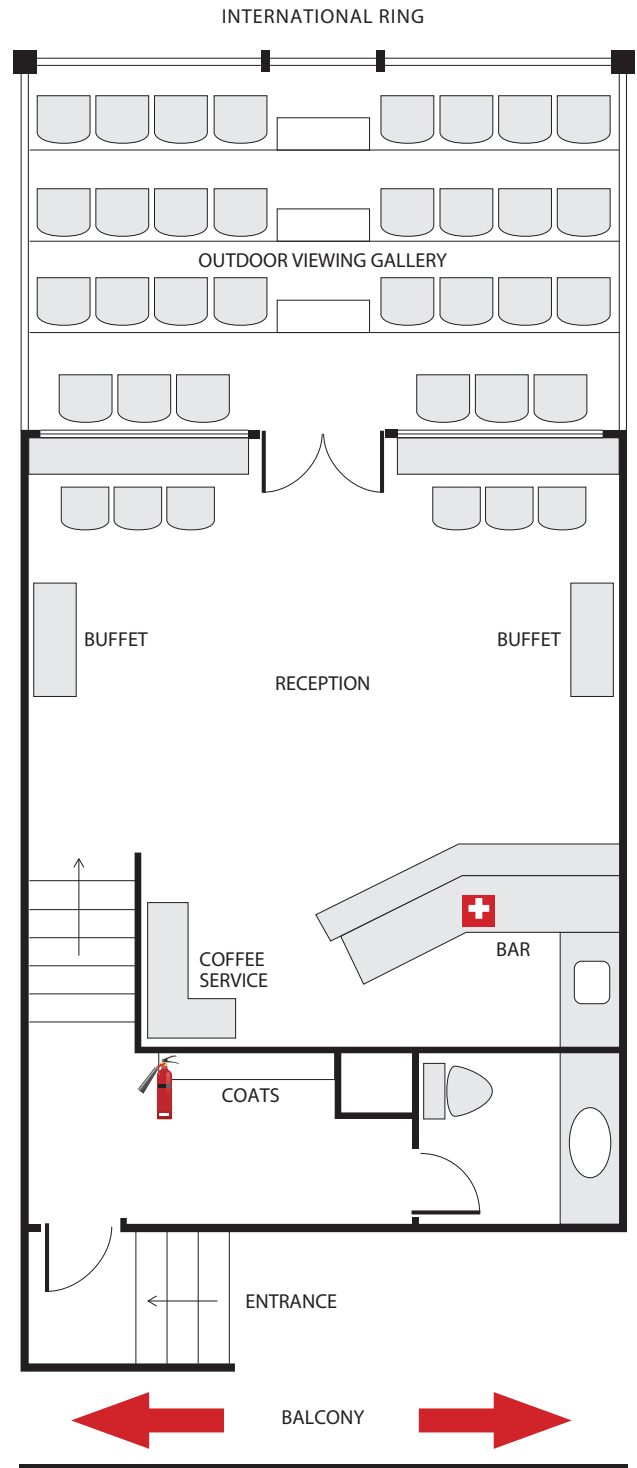

SPRUCE MEADOWS Building Emergency & Evacuation Plan

WEST SKYBOX

Upper Level

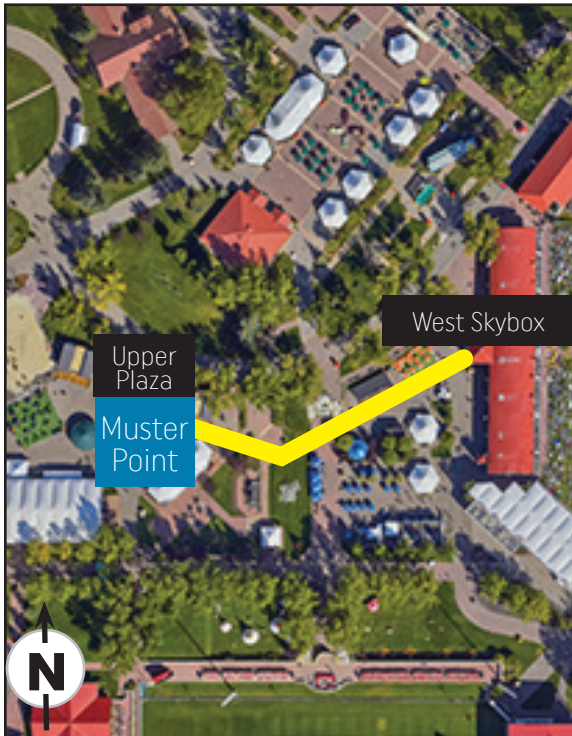

QUICK FACTS

Address: 18011 Spruce Meadows Way SW
Building Manager: **BENJI MICHEL** • 403-369-1326
VP Operations: **DUSTIN LEZUBSKI** • 403-978-5576
After Hours • Spruce Meadows Security: 403-809-6687

LEGEND



Primary Exit



Secondary Exit



Fire Extinguisher



Fire Alarm Pull



Automated external defibrillator



First Aid