




SPRUCE MEADOWS Building Emergency & Evacuation Plan

BRITISH HOUSE - SKYBOXES

Upper Level

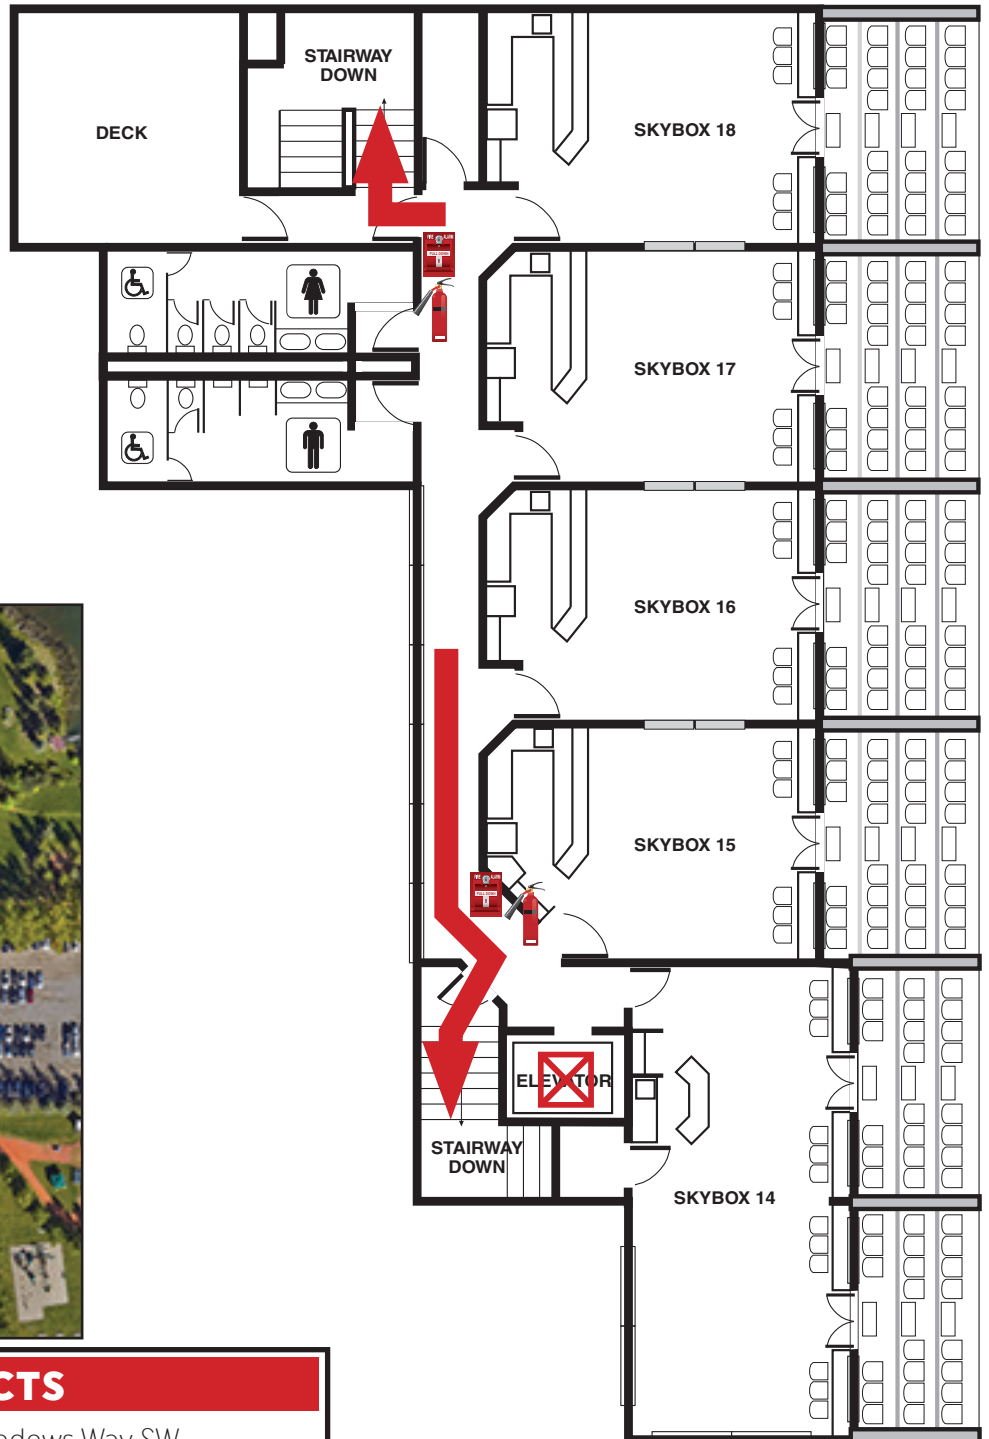

QUICK FACTS

Address: 18011 Spruce Meadows Way SW

Building Manager: **BENJI MICHEL** • 403-369-1326

VP Operations: **DUSTIN LEZUBSKI** • 403-978-5576

After Hours • Spruce Meadows Security: 403-809-6687

 **DO NOT USE ELEVATORS IN CASE OF EMERGENCY**

LEGEND



Primary Exit



Secondary Exit



Fire Extinguisher



Fire Alarm Pull



Automated external defibrillator



First Aid